



RESTON TOWN CENTER

DESIGN GUIDELINES AND REVIEW PROCESS

**For
Residential - New Construction**



RESTON TOWN CENTER

DESIGN GUIDELINES AND REVIEW PROCESS

For
Residential - New Construction

Prepared by the

TOWN CENTER DESIGN REVIEW BOARD

1760 Reston Parkway
Suite 513
Reston, Virginia 20190-3303

December 2005

Supersedes all previous versions.

V. Miscellaneous Provisions 28

- Accuracy of Information
- Amendment and Third Party Benefit
- Applicant’s Representation
- Conflicts with the Covenants, Conditions and Restrictions
- Enforcement
- Non-Liability
- Regulatory Compliance

VI. Appendix 30

- **Map of Town Center District**
- **Application Form**
- **Application Fee Schedule**

I. Town Center Protective Covenants

Reston is a 7400 acre planned community that provides a balance of residential, retail, office-industrial and recreational uses. Within Reston's 460 acre Town Center District, (see Appendix for map) certain properties have been subjected to a Declaration of Covenants, Conditions and Restrictions ("Covenants") that have been recorded among the Fairfax County Land Records. The original Covenants for the Town Center Urban Core were recorded on April 25, 1988, and can be found in Deed Book 7006 beginning at page 1862. The original Covenants for the Reston Residential Center were recorded on August 31, 1992, and can be found in Deed Book 8238 beginning at page 1350. The basic purpose of these Covenants was to impose upon the properties described mutually beneficial restrictions under a general plan of improvement for the benefit of all property owners within Town Center.

These Covenants, along with the By-Laws of the Reston Town Center Joint Committee ("RTCJC"), also establish general design standards and guidelines ("Design Guidelines") and a design review process pursuant to which all improvements made upon property subject to the Covenants must be reviewed and approved by the Town Center Design Review Board ("TCDRB"). The design standards and the design review process presented in this document apply to initial or new residential construction within the Town Center District including the 85 acre Urban Core which is defined by New Dominion Parkway, Reston Parkway, Town Center Parkway and the W & OD Trail. A separate set of design standards and guidelines has been developed for homeowner improvements within residential properties and another set for office, commercial and industrial properties within the Town Center District including the Urban Core, the Spectrum and the office buildings along Sunset Hills Road.

II. Town Center Design Review Board

Authority

The TCDRB has the authority to review and approve the exterior design of all improvements made upon the property subject to the Covenants. Specifically, any staking, clearing, grading, excavation, construction, planting, removal of plants, trees or shrubs, exterior addition, material alteration or improvement to any site, structure or building must be reviewed and approved by the TCDRB prior to commencement of the work. No such work may begin until and unless written approval has been obtained from the TCDRB. Such improvements include but are not limited to all permanent as

Town Center Design Review Board (continued)

well as temporary buildings, parking structures, accessory structures, parking lots, fencing, signage, lighting, landscaping, communications equipment, security cameras, mechanical equipment, etc.

The TCDRB may consider any and all exterior elements of design including size, massing, architectural style, colors, materials, harmony of design with surrounding structures and other improvements, and any other factors that, in the reasonable opinion of the TCDRB, materially affect the appearance of the improvements and/or the compatibility of the improvements with surrounding structures and other improvements.

The Covenants grant to the TCDRB the authority to prepare, and on behalf of the Board of Directors of the Reston Town Center Joint Committee ("RTCJC") to promulgate design guidelines and standards for Town Center and within certain limitations, to amend those guidelines, standards and procedures from time to time.

Composition

The TCDRB consists of five members who are appointed by the Board of Directors of the RTCJC. Under current requirements, at least three members of the TCDRB must be registered architects. A Design Review Board Administrator ("Administrator") or secretary to the TCDRB is responsible for processing applications, providing information to applicants, scheduling meetings and for other similar administrative activities.

Procedures

The review process begins when a property owner or applicant ("Applicant") submits an application form with plans, drawings, review fee and other relevant information ("Application") to the Administrator for processing. Application forms as well as information and copies of the Design Guidelines can be obtained from the Administrator at the following address:

Administrator
Town Center Design Review Board
1760 Reston Parkway, Suite 513
Reston, Virginia 20190-3303
(T) 703-435-8100 (F) 703-435-4465

Town Center Design Review Board (continued)

The extent and complexity of the proposed work will determine the scope of the information required for review by the TCDRB, the review fee and the duration of the review process. The **Project Submission Checklist** (described in Section III below) lists the information required to be submitted for review by the TCDRB. The full list of required information generally applies to major new construction. For other projects an abbreviated list of information is provided under each separate Design Guideline.

Once a complete Application and the required review fee are received, the Administrator will review the submission for completeness. Applications deemed to be incomplete by the Administrator will be returned to the Applicant with an explanation of the reasons for the Administrator's action. Complete Applications will be processed by the Administrator and will be scheduled for presentation at the next regular monthly meeting of the TCDRB (provided the Application is received at least 7 business days prior to such meeting). The Applicant will receive confirmation of the date and the time of the regular TCDRB meeting in writing at least 3 business days in advance of the meeting subject to the receipt of a complete Application and review fees. The Applicant or a duly authorized representative of the Applicant may be requested to present the design to the TCDRB in person. Such request shall be contained in the written notice of the meeting.

At the request of the Applicant and at the discretion of the Administrator and with the concurrence of the TCDRB, a special meeting may be called to consider any particular Application or applications. The Administrator and the TCDRB shall make reasonable efforts to accommodate any request of the Applicant for a special meeting.

The TCDRB may, at its discretion, suggest alternative design solutions in connection with any Application. Such suggestions shall not be construed as an approved design solution. Any suggestion made by the TCDRB is made without warranty or representation of compliance with applicable governmental regulations, codes or other requirements.

The decision of the TCDRB and their review comments will be sent to the Applicant by the Administrator within 45 days after submission of the completed Application and generally within 10 days after a TCDRB meeting. The decision of the TCDRB will be communicated to the Applicant in writing. If any Application is disapproved, the letter shall include the reasons for disapproval.

Town Center Design Review Board (continued)

The Applicant shall not deviate from the approved plans unless any such deviation or revision to the approved plans is submitted to and expressly approved by the TCDRB. Any approval given by the TCDRB is valid for two years from the date of the approval. If the work has not commenced within two years following the date of approval by the TCDRB, the approval shall lapse and a new Application must be submitted for review; provided, however, that if a site plan for all or a substantial portion of the work is approved by the Fairfax County Department of Environmental Management within the 2 year period, then the approval given by the TCDRB shall remain valid for the life of the site plan. Upon completion of any improvements made in conformity with the approved plans and the Design Guidelines, the TCDRB shall, at the request of the Applicant (or the current owner of the property if different from the Applicant), issue a written certificate of compliance as evidence that such improvements have been constructed in compliance with the approved plans, Design Guidelines and with such provisions and requirements of the Covenants as may be applicable.

Appeals

a) *Request for Reconsideration:* Within 10 business days after a decision by the TCDRB has been delivered to the Applicant, the Applicant may file with the Administrator, a written request that the TCDRB reconsider such decision. Any such request shall include an explanation of the basis for such request and any other information supporting such request which the Applicant may consider relevant. The TCDRB may require additional information from the Applicant in connection with any request for reconsideration. The Applicant may personally address the TCDRB at its next scheduled meeting.

The TCDRB shall make a reasonable and good faith effort to schedule and act upon any pending request for reconsideration at its next scheduled meeting and to promptly communicate the decision to the Applicant in writing. Requests for reconsideration will be reviewed on a case-by-case basis, and the granting of a request for reconsideration with respect to one Application does not imply or warrant that a similar request will be granted with respect to any other Application.

A pending request for reconsideration shall stay the deadline required for appeal in subsection b) of this "Appeals" section.

b) *Appeal to the Board of Directors:* The Board of Directors of the RTCJC may provide to an Applicant a right to appeal decisions of the TCDRB. Appeals shall be filed by the Applicant

Town Center Design Review Board (continued)

within 10 days following the date of receipt (by the Applicant) of a decision from the TCDRB. The Applicant shall file a written notice of appeal with the Board of Directors of the RTCJC which shall contain the following information:

- a statement of the decision which is the subject of the appeal
- the date when the decision was made by the TCDRB
- a general statement of the Applicant's reason for appeal

Upon receipt of a notice of appeal, the Board of Directors of RTCJC shall notify the TCDRB and shall set a date and time for hearing. The Board of Directors of RTCJC shall process appeals as expeditiously as possible and shall render a decision within at least 30 days following the date of hearing. The Board of Directors of RTCJC may affirm or reverse, in whole or in part, or may modify the action, requirement, decision or determination which is the subject of the appeal. An appeal may be withdrawn by the Applicant at any time prior to decision by written notice to the Board of Directors of RTCJC.

c) **Address for Notice:** Any notice required to be given to the TCDRB or to the Board of Directors of RTCJC shall be given in writing at the address stated in the "Procedures" section above.

Enforcement

Pursuant to, and subject to any limitations contained in the Covenants or the By-Laws, the Board of Directors of RTCJC has the authority to enforce in a court of competent jurisdiction the decisions of the TCDRB, which sanctions may include fine(s), enforcement of the rules by self-help, or a suit at law or in equity.

III. Project Submission Checklist

The Project Submission Checklist in this Section III lists the documents and information generally required to be submitted for review by the TCDRB in connection with any Application relating to a major project such as new construction, a major addition, a major exterior renovation and redevelopment. An abbreviated list of "Submission Requirements" is provided under each separate Design Guideline for minor or less complicated projects such as signs, storefronts, lighting, communications equipment, etc. The TCDRB may modify its submission requirements based on the nature and/or scope of individual Applications. All Applications require a completed application form and payment of the appropriate review fee. A copy of the standard application form and the fee schedule is included in the Appendix. Additional application forms can be obtained from the Administrator.

PRELIMINARY REVIEW

1. APPLICATION FORM and REVIEW FEE

2. DRAWINGS and PLANS

One set of preliminary drawings providing the following information:

- a) ***Project Boundary and Topographic Survey*** (at a minimum scale of 1"=50' and a contour interval of no greater than two feet) showing all existing:
 - roads
 - easements
 - structures
 - tree masses and specimen trees (trees larger than 24" in caliper)
 - other significant site features

- b) ***Preliminary Site Plan*** (at a minimum scale of 1"=50' and a contour interval of no greater than two feet) showing all proposed:
 - buildings
 - streets
 - parking and service areas
 - sidewalks and pathways
 - walls and fences
 - limits of clearing
 - tree save areas
 - preliminary grading
 - utilities and easements

Project Submission Checklist (continued)

- c) **Preliminary Architectural Drawings** (at a minimum scale of 1/8"=1'-0") showing all exterior building elevations and materials including any visible roof projections and mechanical equipment.
 - d) **Conceptual Landscape Plan** including the location, type and size of all plant material to the extent available.
 - e) **Conceptual Exterior Lighting Plan** including the location, type and wattage of all proposed fixtures to the extent available.
 - f) **Conceptual Signage Drawings** showing the location and appearance of all signs to the extent available.
3. **SPECIFICATIONS and/or OTHER DESCRIPTIVE INFORMATION** including manufacturer's catalogues, cut sheets or photographs, and where applicable, color boards and samples for exterior colors and materials.

Any other materials as requested by the TCDRB to explain the intent and character of the project.

FINAL REVIEW**1. DRAWINGS and PLANS**

One set of final drawings providing the following information:

- a) **Final Site Plan** (at a minimum scale of 1"=50' and a contour interval of no greater than two feet) showing all proposed:
 - buildings
 - streets
 - parking and service areas
 - sidewalks and pathways
 - walls and fences
 - limits of clearing
 - tree save areas
 - finished grading
 - utilities and easements
 - other site improvements

Project Submission Checklist (continued)

- b) ***Final Architectural Drawings*** (at a minimum scale of 1/8"=1'-0") showing all exterior building elevations and details including any visible roof projections and mechanical equipment.
 - c) ***Final Landscape Plan*** including the specific location, type and size of all plant material.
 - d) ***Final Exterior Lighting Plan*** and fixture information including the location, type and wattage of all fixtures.
 - e) ***Final Signage Drawings*** showing the location and appearance of all signs.
2. **SPECIFICATIONS and/or OTHER DESCRIPTIVE INFORMATION** including manufacturer's catalogues, cut sheets or photographs, and where applicable, color boards and samples for exterior colors and materials.

Any other materials as requested by the TCDRB to explain the intent and character of the project.

IV. Design Guidelines

The Reston Town Center District includes approximately 460 acres, within which sites may be developed and redeveloped incrementally over time. Each new building should respond appropriately to its environment including existing buildings. Architecturally, new projects must express consistency with the overall urban character, quality and image of existing development, particularly that within the 85 acre core area. The objective of establishing design continuity should be balanced by the need for flexibility and innovation to accommodate redevelopment over time.

All exterior building elevations are important and will be reviewed by the TCDRB in determining the acceptability of a proposed design. Size, massing, style, organization and attention to detail, color and material will be considered in the review process. Particular attention will be given to the appearance of building elevations, exterior spaces and plazas that are readily visible or accessible to the public. Any service or utility areas, dumpsters and mechanical equipment should be screened from public view by walls, fences, landscaping or other appropriate means.

The Design Guidelines and Standards in this section are intended to assist the Applicant and the TCDRB in making informed decisions with respect to exterior design elements. The intent of the review process is to achieve a high level of quality design while providing flexibility to allow for creative design solutions.

The TCDRB interprets the Design Guidelines, monitors their effectiveness and amends or revises them as necessary. Since the Guidelines presented in this manual may be revised from time to time, Applicants are encouraged to contact the Administrator regarding any questions and to confirm the current status of specific guidelines or standards.

Awnings and Canopies

GUIDELINES

- Fabric awnings or canopies generally should be simple in design, generally with subdued patterns and a minimum of colors.
- Multiple or repetitive signage, logos, and/or advertising are generally not permitted.
- Awning or canopy edges must be straight. Scalloped or crenulated edges are not permitted.
- Awnings or canopies must be constructed of quality material and be securely attached to their frames.

SUBMISSION REQUIREMENTS

- Application form and fee.
- Plans and elevations drawn to scale showing the proposed awning or canopy and frame as appropriate.
- Catalogue clipping or photograph and material sample showing color, texture and weight.
- In the case of resurfacing existing awnings, only a catalogue clipping, photograph and a material sample showing color, texture and weight are required.
- Any other information required by the TCDRB.

Communications Equipment

GUIDELINES

- The location and screening of communications equipment such as satellite dishes or antennas should be considered as an integral part of the building design. The size, location and amount of equipment must not detract from the appearance of the building.
- Dishes or antennas should be located behind parapet walls and should be screened in such a way as to be visually unobtrusive from the ground.
- Generally, dishes or antennas should be painted to match their background building color.
- Location of equipment on the ground is permitted if such a location can be adequately screened from view by fences, walls, berms, landscaping or a combination of these.
- Satellite dishes may not be used for signage or advertising purposes or be illuminated.

SUBMISSION REQUIREMENTS

- Application form and fee.
- Architectural plans and elevations drawn to scale showing the proposed location of the dish and/or antenna, with proposed screening and landscaping.
- Catalogue clipping, description, drawing or photograph of the dish and/or antenna showing color, size, and material and support structure.
- Any other information required by the TCDRB.

Fences, Walls and Security Gates/Barriers

GUIDELINES

- **Temporary fencing** that is required during construction must be removed once the building is substantially completed.
- **Permanent perimeter or property line fencing, walls, security gates or barriers** are permitted only where security is vital, subject to their location and design being approved by the TCDRB.
- Any approved permanent chain link fencing must be a vinyl-coated black, dark brown or dark green color. Posts must be wood or metal painted black, dark brown or dark green to match the color of the fence. Galvanized (silver) chain link fencing is prohibited except for temporary construction use.
- The maximum height of any fence or wall shall be six feet unless specifically approved to be higher by the TCDRB (and permitted by County regulations).
- In general, fences, walls or gates should be located so as to be as inconspicuous as possible to public view. Also, screening by berms and/or landscaping may be required to reduce their visibility from adjacent streets.

SUBMISSION REQUIREMENTS

- Application form and fee.
- Site plan showing proposed location of fence, wall or gate.
- Scaled drawings or photographs of fence, wall or gate noting color and material.
- Landscape plan showing plant materials and sizes.
- Any other information required by the TCDRB.

Landscape Design

GUIDELINES

- A conceptual landscape plan showing the general location and type of plant material shall be submitted as a component of the preliminary design phase. A final landscape plan showing the final location, type and size of plant material shall be submitted as a component of the final design phase.
- The proposed landscape design concept must:
 - Maintain the quality and consistency of landscape elements along existing streets
 - within Town Center.
 - Screen views of parking areas, walls, service areas, mechanical equipment, etc.
 - Provide color, texture and visual interest.
- Proposed plant material shall comply with sizing and grading standards of the latest edition of *American Standard for Nursery Stock*.
- All landscape material shall be installed in accordance with the approved plan and within 6 months of substantial completion of any building on the site. At the time of installation, minimum tree sizes shall be as follows:
 - Deciduous canopy or shade trees: 3 to 6 inches in caliper.
 - Deciduous ornamental trees: 2 to 2 1/2 inches in caliper.
 - Evergreen trees: 7 to 11 feet in height.
- In certain locations such as corners, intersections, major streets or as screening for parking structures, the TCDRB may require larger trees to be installed.
- Plant material must be maintained in a healthy condition at all times. Shrubs and trees may be pruned but live trees larger than 6 inches in caliper may not be removed without the approval of the TCDRB. Dead or diseased trees that are removed may need to be replaced with new trees.

SUBMISSION REQUIREMENTS

- Application form and fee.
- Plan showing proposed location, type and size of plant material.
- Planting specifications and details as required by the TCDRB.
- Any other information required by the TCDRB.

Lighting

GUIDELINES

- In general, site lighting shall be designed to accommodate public safety without creating glare or high intensity.
- High pressure sodium (yellow-orange) lighting is currently prohibited for exterior use, including buildings, parking facilities, service areas, signage, etc. High pressure sodium lighting is also prohibited inside parking garages where it would be visible from the outside.
- Special effect lighting will be considered by the TCDRB for unique applications on a case-by-case basis.
- Generally, spotlights or wall packs are not permitted due to their glare and intensity. However, certain wall packs may be approved depending upon their type, location, size, wattage and mounting height on the building. Such wall packs should be a “cut-off” type that direct light downward and should not direct glare or intense light onto adjacent streets or buildings.
- The number of existing light poles or fixtures or the intensity of existing lighting may not be increased without the approval of the TCDRB.
- The TCDRB may reserve the right to require the Applicant, tenant, building owner or manager to reduce the intensity of lighting after installation, if the TCDRB determines that the light is too bright or creates excessive glare.

SUBMISSION REQUIREMENTS

- Application form and fee.
- Plan showing proposed location of lighting.
- Architectural elevations showing proposed location of lighting.
- Cut sheets and specifications of light fixtures and poles including type, wattage, material, color, etc.
- Photometric study and any other information required by the TCDRB.

Mechanical Equipment

GUIDELINES

- Electrical and mechanical equipment as well as propane tanks, generators, etc., should be screened from public view by means of integration within the architectural elements of the building or by the use of berms, walls, fences, plant material or other appropriate means.
- Noise-producing mechanical equipment should be located and screened so as to eliminate or reduce any impact upon adjacent uses.
- Roof-top mechanical equipment shall be screened by an appropriate barrier or shall be painted to match the color of the adjacent or background surface.
- Flues, vents and pipes on the roof should be painted a color that matches their background color or roof material color in order to reduce their visibility.

SUBMISSION REQUIREMENTS

- Application form and fee.
- Plan showing location of mechanical equipment.
- Detailed drawings showing plan and elevation views including materials and colors.
- Any other information required by the TCDRB.

Parking

GUIDELINES - Parking Lots

- Parking must be screened by natural vegetation, new landscape material, walls and/or landscaped berms.
- Parking lots should contain planted islands to break up the mass of paving, with islands at least 7 feet wide in order to contain deciduous trees at least 3 inches in caliper unless impacted by utility easements.
- Light fixtures shall be selected and located so as to avoid glare and high intensity. High pressure sodium (yellow-orange) lighting is currently prohibited. (See design guidelines for **Lighting**).

GUIDELINES - Structured Parking

- Exterior finish materials of structured parking shall have a general quality and appearance similar to that of adjacent buildings.
- Primary faces of parking structures (those facing major streets) should have horizontal floors instead of ramps or slopes.
- Structures must be screened by plant material both on the structure and in front of it, especially in situations where long elevations of the structure are visible from adjacent streets.
- Lighting for both the exterior and the interior (if visible from the outside) shall be designed to avoid glare and excessive brightness. High pressure sodium (yellow-orange) lighting is currently prohibited.
- Light fixtures on the top of a parking structure shall be a "cut-off" type to reduce glare, with a recommended height of no more than 25 feet above the deck surface.

SUBMISSION REQUIREMENTS

- Application form and fee.
- Plan showing parking lot or structure.
- Architectural elevations of structure along with material and color samples.
- Landscape plan showing plant material, type and size.
- Cut sheets and specifications of light fixtures and poles including type, wattage, material, color, etc.
- Any other information required by the TCDRB.

Recreational Facilities/ Equipment

GUIDELINES

- Recreational facilities such as clubhouses, pools, tennis courts, tot lots, etc. should be architecturally compatible with the overall design of the residential project.
- Any play or tot lot equipment made of wood should be left to weather naturally. Any permanent (non-movable) play or tot lot equipment made of metal or plastic should have muted colors such as beige, gray, dark green, dark brown, maroon etc.
- Any fencing associated with a play area or tennis court should be black or dark green, vinyl-coated chain link, with black or dark green wood or metal posts. Fencing associated with a pool should be an aluminum or painted steel, picket-type fence in a dark color.

SUBMISSION REQUIREMENTS

- Application form and fee.
- Plan showing the proposed location and type of facility or equipment.
- Architectural elevations of the facility, identifying materials and colors.
- A catalogue picture, photograph or drawing of any equipment with dimensions, materials and colors.
- Plans showing the location, type and size of plant material proposed for screening.
- Any other information required by the TCDRB.

Redevelopment

GUIDELINES

- Redevelopment is subject to the same review process as original construction.
- Any redevelopment must be sensitive to the established character, quality and architectural design of Town Center.

SUBMISSION REQUIREMENTS

- Use Project Submission Checklist.

Security Cameras

GUIDELINES

- The location of exterior security systems such as closed-circuit television cameras should be considered as an integral part of the building's design. Systems should be selected and located so as to be visually inconspicuous and must not detract from the building's appearance.
- In situations where cameras, housings, brackets, conduits and other mounting hardware cannot be hidden, they should be painted to match the color of the building surface to which they are attached.
- Cameras and supports should not extend above the roof line or protrude beyond the corners of a building.
- Any pole-mounted cameras should be kept to a minimum number and must be painted to match the color of the poles.

SUBMISSION REQUIREMENTS

- Application form and fee.
- Architectural plans and elevations as appropriate showing the proposed location of cameras.
- Scaled drawings or photographs, specifications and color samples of the camera housing, mounting system, poles, conduits and other accessories.
- Any other information required by the TCDRB.

Service, Loading and Dumpster Facilities

GUIDELINES

- Service areas, loading facilities and trash dumpster areas must be designed to blend harmoniously with the overall building design, materials and colors. If these areas are not located within the building they must be screened from public view.
- Individual trash dumpsters or trash areas must be screened or hidden by walls, berms, plant material or other appropriate means.
- Trash dumpster enclosures should be constructed of a substantial material such as wood or masonry and include secure, self-closing gates.
- Chain link fence enclosures, either with or without “slats” or inserts are prohibited.

SUBMISSION REQUIREMENTS

- Application form and fee.
- Plan showing the location of the service facility or trash dumpster.
- Drawings showing the plan and elevation views including material and color.
- Detailed drawings showing the location, type and size of plant material proposed for screening.
- Any other information required by the TCDRB.

Signage - Exterior, Permanent

GUIDELINES

- Generally, signage should be discreet and minimized in size and quantity.
- Design, size, color, illumination and placement are considered by the TCDRB in their evaluation of signage and graphics.

Monument or Free-Standing Signs

- A monument or free-standing sign may be located at the entrance to a building or at the entrance to a residential project. Generally, there should be no more than one such sign for each building or project. If there is more than one entrance drive, the TCDRB may approve an additional sign.
- Signs should be located so as to not create a sight distance problem for vehicles.
- Signs should have a low profile, with landscaping provided around the base.
- Lettering style should be simple and straightforward, with the size of the letters scaled to the speed limit and sight lines from the street.
- Any illumination must not create glare or excessive brightness. External light fixtures for monument signs should be concealed or screened by landscaping. High pressure sodium (yellow-orange) lighting is currently prohibited.

Illuminated Signs

- Illuminated signs should not disturb nearby uses and should not create glare or excessive brightness.
- Signs should generally be internally illuminated or “halo” illuminated. Where such illumination is not possible or appropriate, the TCDRB may approve external illumination. Any such external fixture(s) must be permanently mounted and the light source directed so as to prevent glare or excessive brightness.
- Fixture styles should compliment the architectural style of the building.
- Building-mounted sign conduits, raceways, transformers, junction boxes, etc. must be concealed or painted so as to make them as inconspicuous as possible.
- High pressure sodium (yellow-orange) lighting is currently prohibited.
- For all illuminated signage the TCDRB may reserve the right to require the Applicant, tenant, or building owner to reduce the intensity of illumination if the TCDRB determines that the signage is too bright or produces excessive glare.


Signage - Exterior, Permanent (continued)

SUBMISSION REQUIREMENTS

- Application form and fee.
- Plan identifying the exact location of the proposed sign.
- Architectural elevation of the building or storefront showing the sign.
- Detailed drawings and specifications of the sign describing the height, size, design, color, style and layout of the lettering or logo.
- Detailed drawings and specifications describing the type, location and wattage of illumination.
- Any other information required by the TCDRB.

Signage - Exterior, Temporary

The TCDRB has adopted the following standards for temporary signage throughout Town Center.

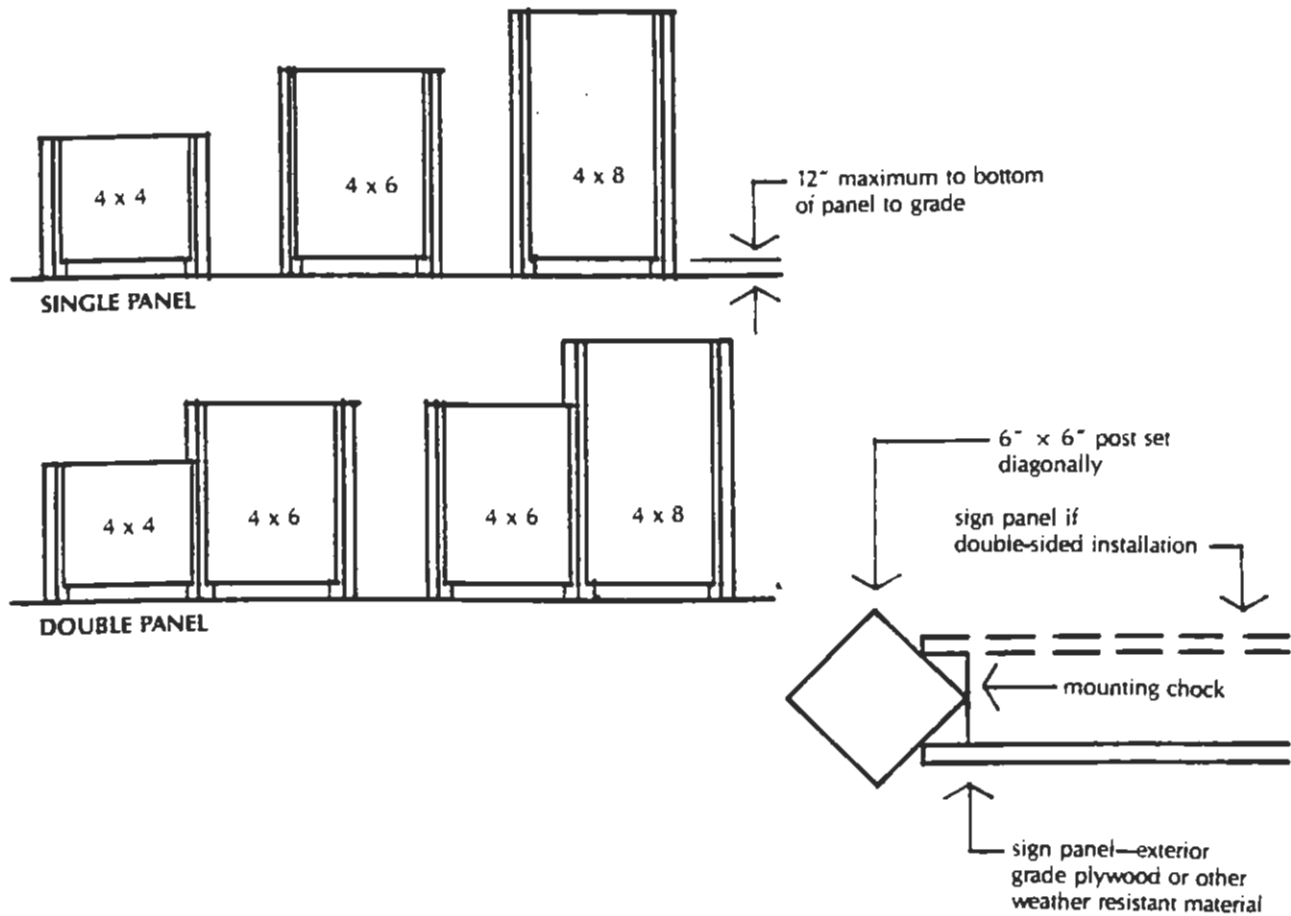

GUIDELINES

- One sign or sign group is permitted for each building site or project. Sites with Dulles Access Highway frontage may have one additional sign facing the Highway.
- Information displayed on the sign or sign group may include information such as the project name, developer, contractors, consultants, leasing agent etc.
- Signs may be single-sided and installed parallel to the street or double-sided and installed perpendicular to the street. All signs must be installed outside of the road right-of-way and not interfere with vehicular sight distance requirements.

Signage - Exterior, Temporary (continued)

- "V" configured signs are prohibited.
- All signs must have 6" x 6" posts finished in a medium gray color or an alternative color approved by the TCDRB.
- Copy, renderings, logos, etc. may be cut into or applied onto the sign panel.
- The height of text on temporary signs should not exceed 12 inches.
- Signs are to be maintained at all times. Any modification of copy should be professionally done.
- Temporary signs that are specifically prohibited include:
 - Signs on buildings or in windows
 - Streamers or decorative flags
 - Banners including those associated with leasing or construction.
 - Portable or trailer signs.
 - Revolving or flashing signs.
 - Balloons or similar devices unless specifically approved by the TCDRB.
 - "Sandwich board" or sidewalk signs unless specifically approved by the TCDRB.
- Temporary directional signs may be permitted for a limited period of time.
- The Applicant is responsible for verifying the existence and location of any easements, utilities or restrictions which may affect the placement of any signage.

SUBMISSION REQUIREMENTS

- Application form and fee.
- Plan showing the proposed location of the sign.
- Detailed drawing of the sign at a scale no smaller than 1"=1'-0", showing the information displayed, dimensions and colors.
- Color samples or PMS numbers as required.
- Any other information required by the TCDRB.

Temporary Trailers and Facilities

GUIDELINES

- Construction trailers, storage trailers, sales trailers, temporary rest rooms and other such facilities are permitted only as temporary uses and should be located as inconspicuously as possible on the site.
- These facilities and any associated signs must be maintained in a neat and orderly manner and must be removed promptly when construction is complete.
- Temporary lighting associated with these facilities must be a "white" light (no high pressure sodium is permitted) and must not create glare or high intensity.
- Fencing and plant material may be required for screening depending upon the location and appearance of the facility.

SUBMISSION REQUIREMENTS

- Application form and fee.
- Site plan showing proposed clearing, grading and location of the temporary trailer or facility.
- Drawing or photograph of the trailer or facility
- Plans, specifications and other information regarding any landscaping, lighting, signage and fencing.
- Any other information required by the TCDRB.

V. Miscellaneous Provisions

Accuracy of Information

Any Applicant submitting plans to the TCDRB shall be responsible for verification and accuracy of all components of such submission including without limitation, all dimensions, grades, elevations, utility locations and other pertinent features of the construction or improvement.

Amendment and Third Party Benefit

The TCDRB has the right from time to time to amend or modify these Design Guidelines and Review Process. Neither the TCDRB nor its agents or representatives, including the Administrator shall be liable for failure to follow these Guidelines or Review Process. Furthermore, these Design Guidelines and Review Process do not confer any third party benefits or rights upon any entity, person, owner or Applicant.

Applicant's Representation

The Applicant represents by the act of entering into the design review process with the TCDRB, that all representatives of the Applicant, including but not limited to the Applicant's architect, engineer, contractors, subcontractors and their agents and employees, shall be made aware by the Applicant of all applicable requirements and shall abide by these Design Guidelines and Review Process and the Covenants with respect to approval of all construction or improvements.

Conflicts with the Covenants or the By-Laws

In the event of a conflict between these Design Guidelines and Review Process and the terms of the Reston Town Center Declaration of Covenants, Conditions and Restrictions and/or the By-Laws, the Covenants and/or the By-Laws shall prevail.

Enforcement

Enforcement of the TCDRB's decisions as well as enforcement of the Covenants is carried out through provisions stated in the Reston Town Center Declaration of Covenants, Conditions and Restrictions and the By-Laws. The Board of Directors of

Miscellaneous Provisions (continued)

RTCJC has the authority to enforce in a court of competent jurisdiction the decisions of the TCDRB, which sanctions may include fine(s), enforcement of the rules by self-help, or a suit at law or in equity.

Non-Liability

Neither the TCDRB nor its respective members, Administrator, successors, assigns, agents or representatives shall be liable for damages or otherwise to anyone submitting plans for approval, or to any Applicant, by reason of mistake in judgment, or negligence arising out of any action of the TCDRB with respect to any submission, or for failure to otherwise follow these Design Guidelines or Review Process. The role of the TCDRB is directed toward review and approval of site planning, architectural design and aesthetics. The TCDRB assumes no responsibility with regard to design or construction, including without limitation, the structural, mechanical or electrical design, methods of construction, or technical suitability of materials.

Regulatory Compliance


Plans submitted for the TCDRB's review must comply with all applicable building codes, zoning regulations and the requirements of all agencies having jurisdiction over the improvement. It is the responsibility of the Applicant to obtain all necessary permits. It is not the responsibility of the TCDRB or Administrator to review submissions for compliance with applicable governmental regulations; the Applicant must ensure compliance with all such regulations and requirements. Regulatory approvals do not preclude or supersede the authority and responsibility of the TCDRB for design review and approval.

VI. Appendix



RESTON TOWN CENTER ASSOCIATION

Reston Town Center Association District Map

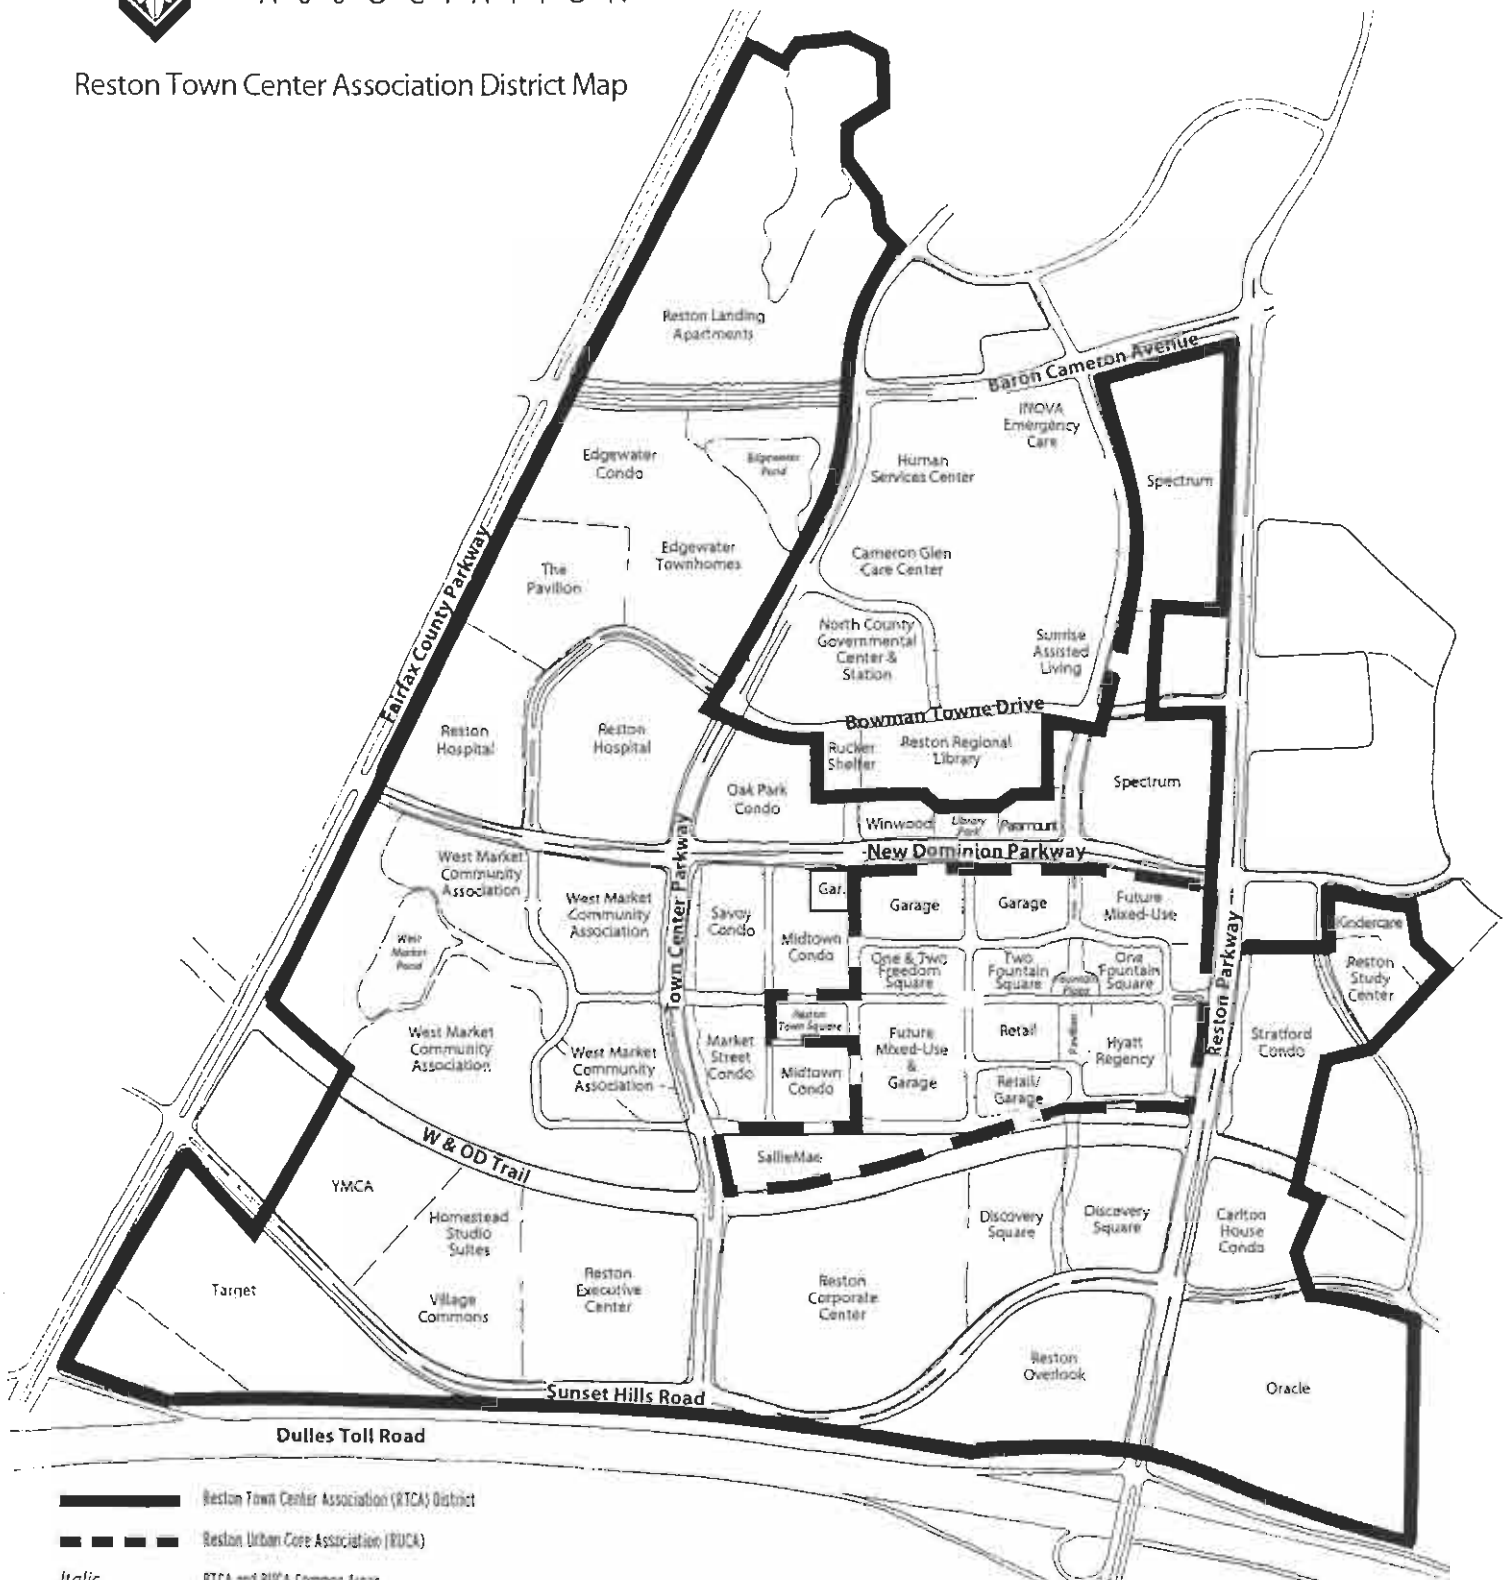

1760 Reston Parkway, Suite 513, Reston, VA 20190, TEL 703.435.6600, FAX 703.435.4465
 LINK for Transportation Information: 703.435.5465 ◆ Town Center Design Review Board: 703.435.8100

APPLICATION FORM

Town Center Design Review Board Reston Town Center Association

Property Address _____

Property Owner _____ Phone (____) _____

Fax (____) _____

Owner's Mailing Address _____

Representative (if any) _____ Phone (____) _____

Fax (____) _____

Representative's Mailing Address _____

Brief Project Description _____

I hereby certify that the above named representative has the authority vested by the property owner to commit to design changes and otherwise represent the property owner to the Design Review Board. In addition, the information provided on this application is accurate to the best of my knowledge. Permission is granted to members of the Design Review Board and staff to enter the subject property to review the proposed project.

Owner's or Representative's Signature

Date

Please send completed application and review fees with plans, drawings and other information as required by the Board to the address below. Checks should be made out to the Reston Town Center Association.

**Administrator
Town Center Design Review Board
1760 Reston Parkway, Suite 513
Reston, Virginia 20190-3303
(703) 435-8100 Fax (703) 435-4465**

TCDRB FEES (Effective 1/1/98)

1) OFFICE, COMMERCIAL, INDUSTRIAL

New Construction

-application (per project)	\$500
-preliminary review	\$500
-intermediate review/resubmission (as necessary)	\$100 per session
-final review and approval	\$250

Modifications (storefront, sign, exterior colors & materials, etc.)

-application	\$ 75
-preliminary review	\$ 50
-intermediate review/resubmission (as necessary)	\$ 50 per session
-final review and approval	\$ 50

Temporary Facilities

-minor project (sign, banner, etc.) application & review	\$ 25
-major project (tent, retail cart, etc.) application & review	\$100

2) RESIDENTIAL

New Construction (by builder)

-application (per project)	\$500
-preliminary review	\$300
-intermediate review/resubmission (as necessary)	\$100 per session
-final review and approval	\$250

Modifications (by homeowner)

-minor project (deck, patio, fence, storm door, etc.) application and review	\$ 25
-major project (sunroom, addition, etc.) application and review	\$ 50

3) RECREATIONAL, COMMUNITY, MISC.

New Construction

-application (per project)	\$250
-preliminary review	\$200
-intermediate review/resubmission (as necessary)	\$100 per session
-final review and approval	\$100

Modifications (sign, lighting, colors, materials, etc.)

-application	\$ 75
-review and approval	\$ 50

Temporary Facilities

-minor project (sign, banner, etc.) application & review	\$ 25
-major project (tent, pavilion, structure, etc.) application & review	\$100